



Premium Booth 3mW x 3mD Left Corner Booth

LT-A-9-L_Cnr
3mW x 3mD x 3.5mH

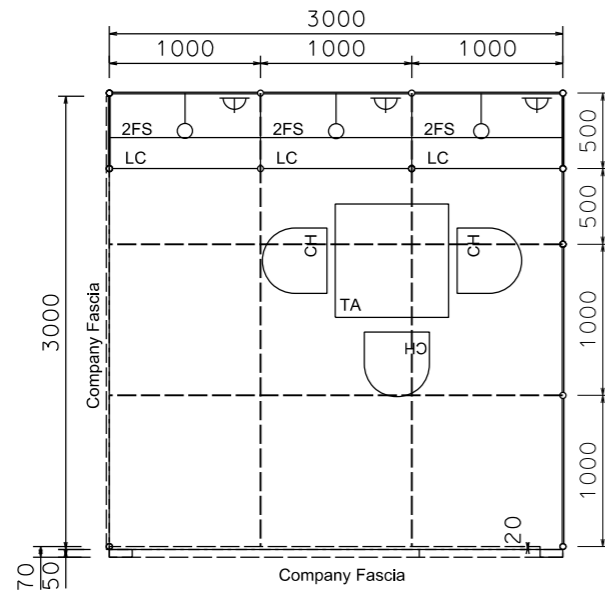


PLAN

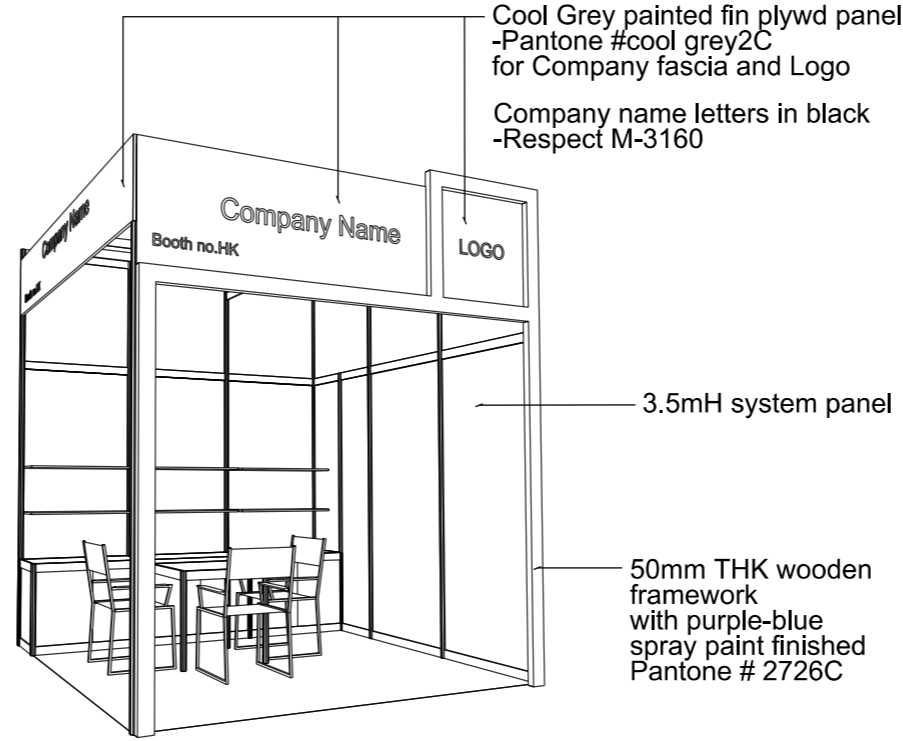


PERSPECTIVE N.T.S



COLOUR PERSPECTIVE N.T.S

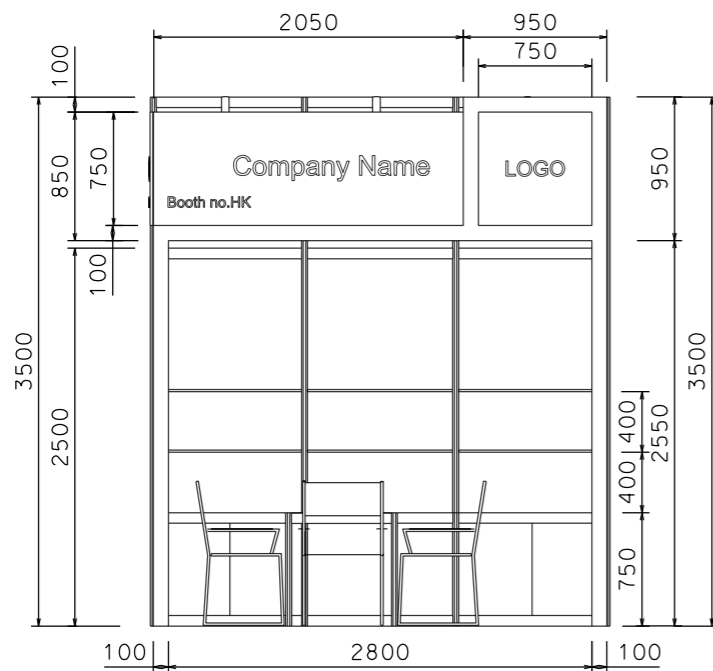

FRONT ELEVATION

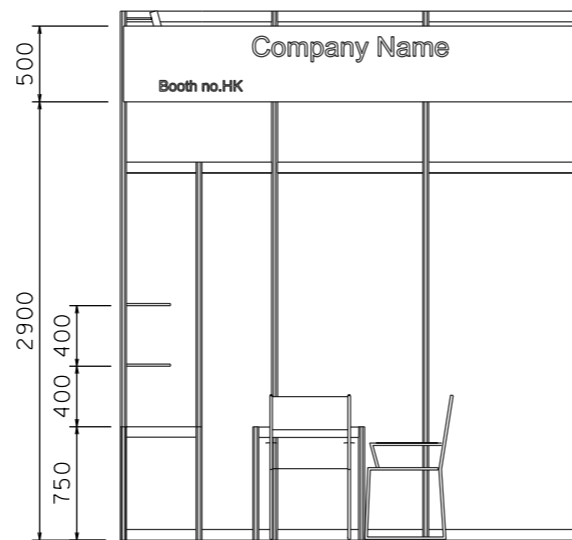

SIDE ELEVATION

BOOTH SPECIFICATION		QTY
	Lockable cabinet (1mL x 0.5mD x 0.75mH)	3
	Wooden shelf (flat) (1mL x 0.3mD)	6
	Square meeting table (0.7m X0.7m x 0.75mH)	1
	Black leather chair	3
	Longarmed spotlight w/23 watt energy saving lamp (yellow) set at 3.5mH	3
	800w Square pin power socket	3
	Ceiling grid (175mmH) set at 3.4mH	12m

FILE PATH - L:\Local Fair Premium Booth 2011\LT-A layout\LT-A-2dLayout_2012.dgn



NOTES UNLESS OTHERWISE SPECIFIED ALL DIMENSIONS ARE IN MM.

.....
.....
.....

REVISION
19/10/2009
22/12/2009
13/12/2011

DATE: 08-01-2009
SCALE: 1 : 50 (A3)
DRAWN BY: ..
CHECKED BY:

TITLE
Premium Booth
LT-A-9
L Corner

PROJECT
PREMIUM BOOTH
3m x 3m
L Corner
DATE: XXXXXXXX

SHEET
LT-A01b