



# Premium Booth 3mW x 4mD One side open


LT-A-12  
3mW x 4mD x 3.5mH

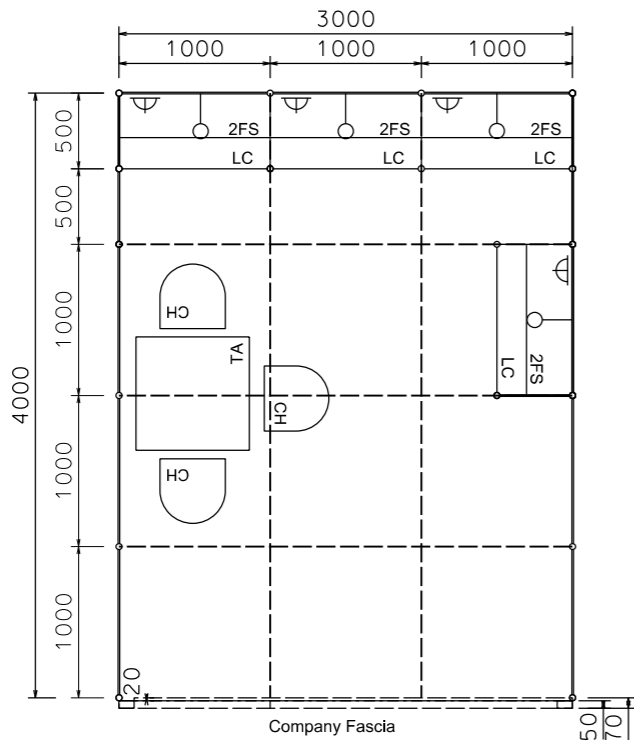

PLAN

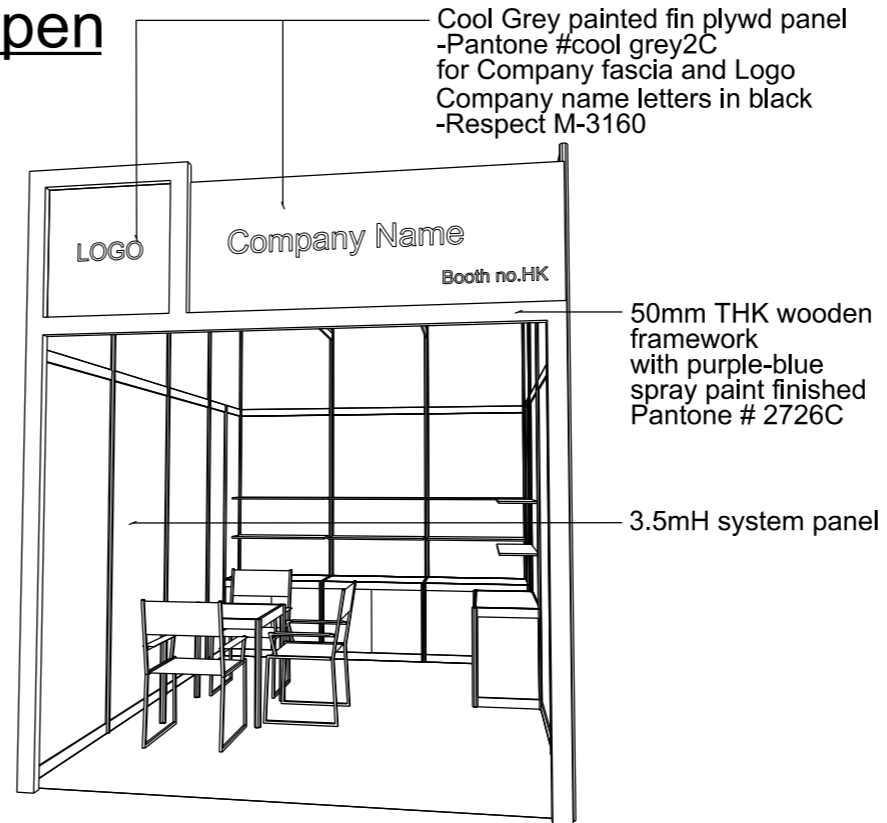

PERSPECTIVE N.T.S

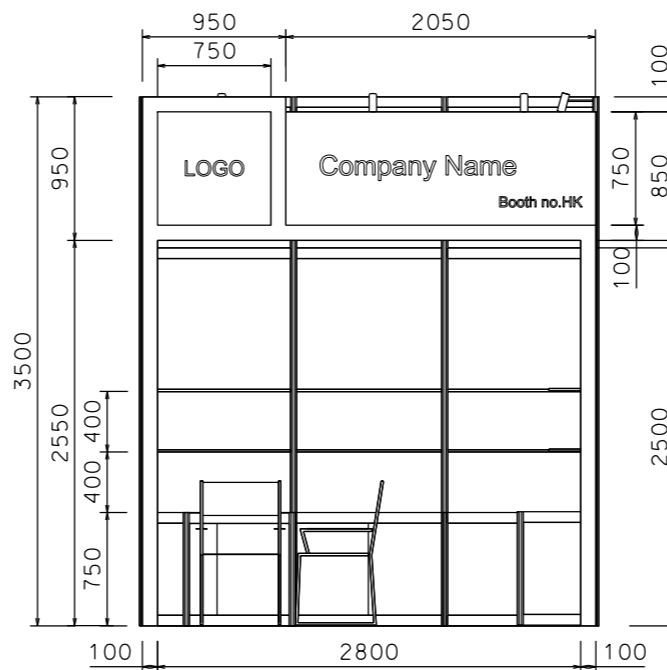

FRONT ELEVATION

Cool Grey painted fin plywd panel  
-Pantone #cool grey2C  
for Company fascia and Logo  
Company name letters in black  
-Respect M-3160

50mm THK wooden  
framework  
with purple-blue  
spray paint finished  
Pantone # 2726C

3.5mH system panel



COLOUR PERSPECTIVE N.T.S

BOOTH SPECIFICATION		QTY
	Lockable cabinet (1mL x 0.5mD x 0.75mH)	4
	Wooden shelf (flat) (1mL x 0.3mD)	8
	Square meeting table (0.7m X0.7m x 0.75mH)	1
	Black leather chair	3
	Longarmed spotlight w/23 watt energy saving lamp (yellow) set at 3.5mH	4
	800w Square pin power socket	4
	Ceiling grid (175mmH) set at 3.4mH	17m

FILE PATH - L:\Local Fair Premium Booth 2011\LT-A layout\LT-A-2dLayout\_2012.dgn



NOTES UNLESS OTHERWISE SPECIFIED ALL DIMENSIONS ARE IN MM.

.....  
.....  
.....

REVISION  
30/09/2009  
09/10/2009  
22/12/2009  
13/12/2011  
18/07/2014

DATE: 18-07-2014  
SCALE: 1 : 50 (A3)  
DRAWN BY: ..  
CHECKED BY: .....

TITLE  
Premium  
Booth  
LT-A-12

PROJECT  
PREMIUM BOOTH  
3m x 4m  
DATE: XXXXXXXX

SHEET  
LT-A06