

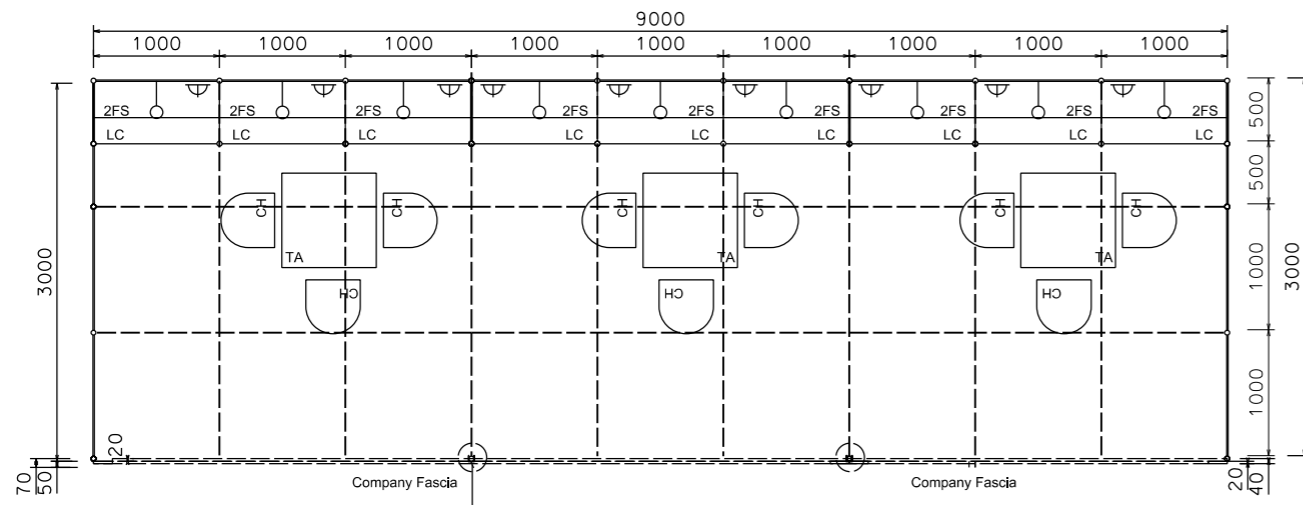


Premium Booth 9mW x 3mD One Side Open



LT-A-27
9mW x 3mD x 3.5mH

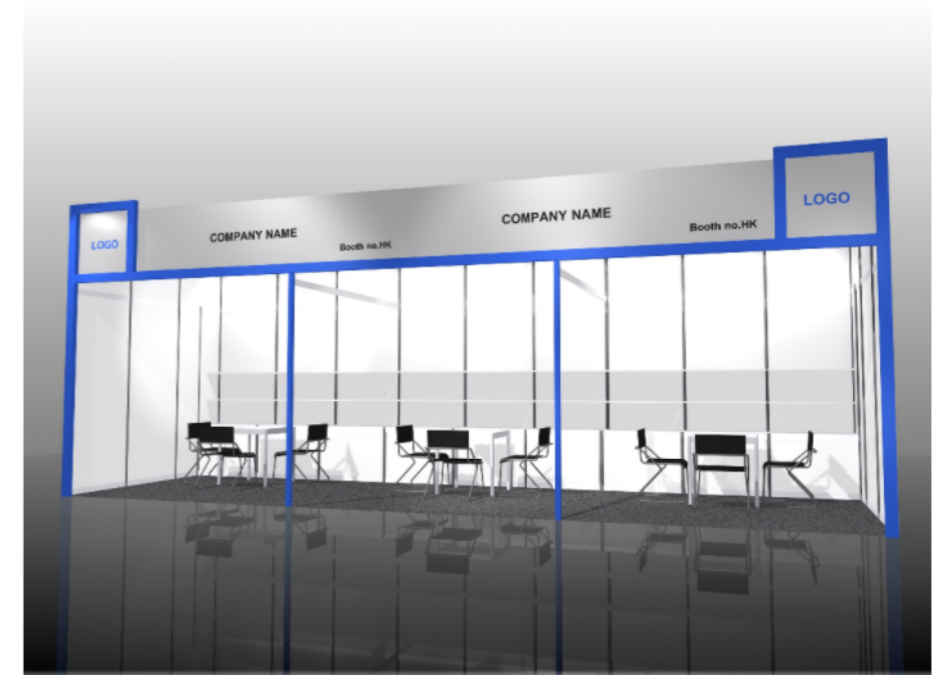

PLAN

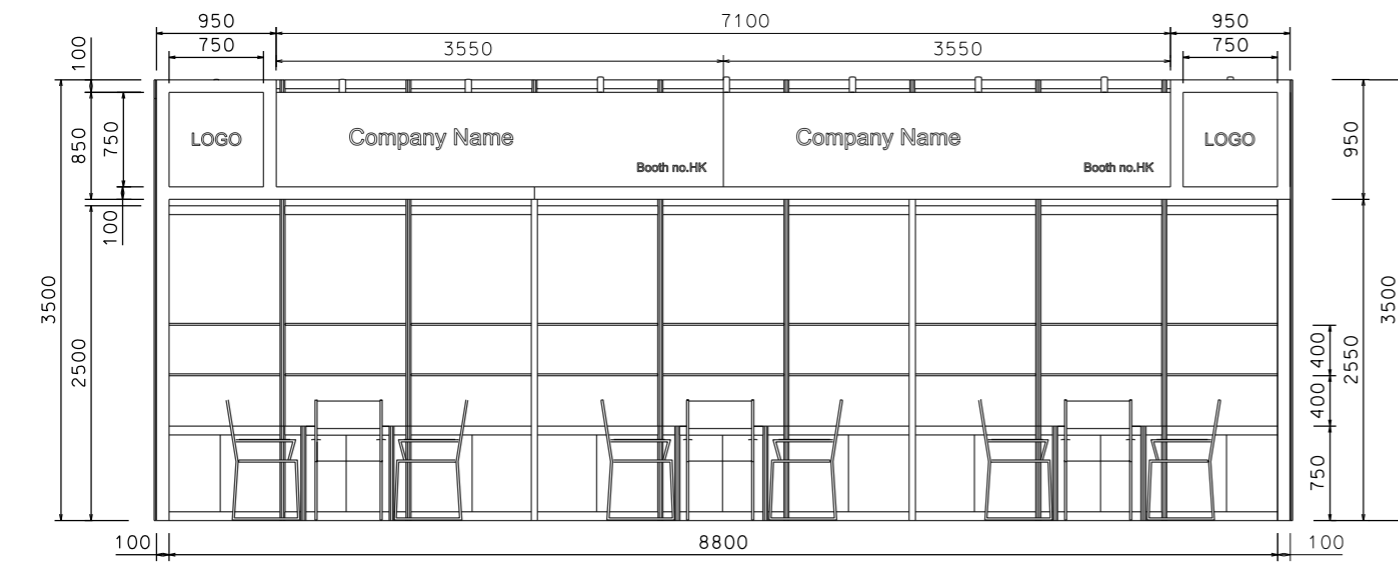

FRONT ELEVATION

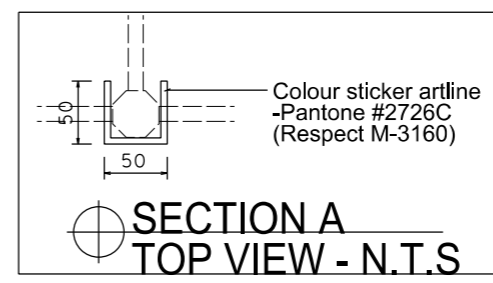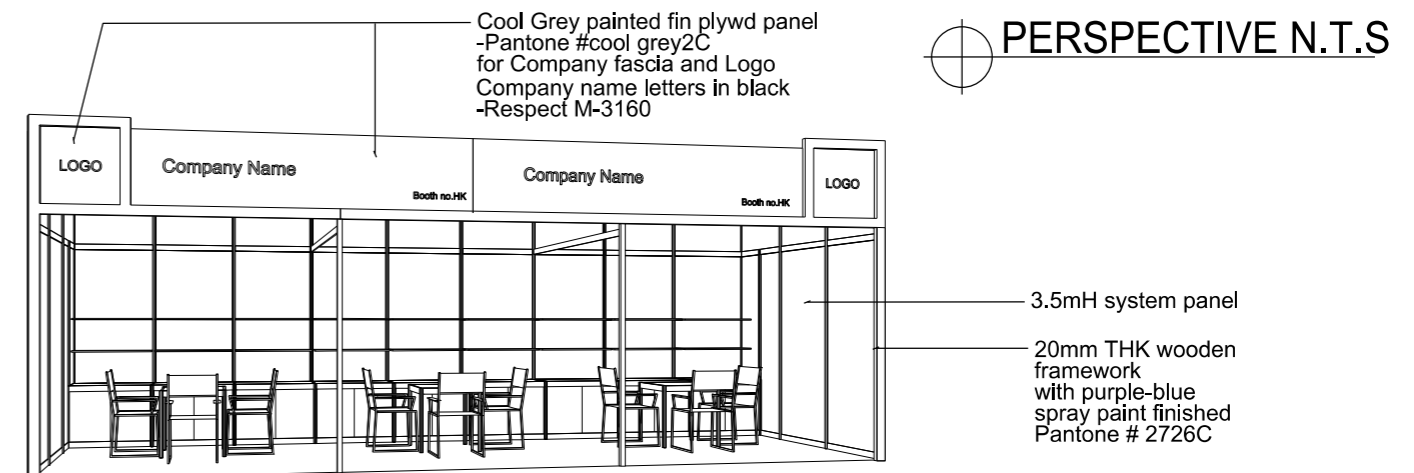

BOOTH SPECIFICATION		QTY
	Lockable cabinet (1mL x 0.5mD x 0.75mH)	9
	Wooden shelf (flat) (1mL x 0.3mD)	18
	Square meeting table (0.7m X0.7m x 0.75mH)	3
	Black leather chair	9
	Longarmed spotlight w/23 watt energy saving lamp (yellow) set at 3.5mH	9
	800w Square pin power socket	9
	Ceiling grid (175mmH) set at 3.4mH	33m

FILE PATH - L:\Local Fair Premium Booth 2011\LT-A layout\LT-A-2dLayout_2012.dgn



NOTES UNLESS OTHERWISE SPECIFIED ALL DIMENSIONS ARE IN MM.

.....
.....
.....

REVISION

31.01.11
01.02.11
23.09.11
13.12.11

DATE: 28-01-2014
SCALE: 1 : 60 (A3)
DRAWN BY: ..
CHECKED BY:

TITLE
Premium Booth
LT-A-27

PROJECT
9mx 3m
DATE: XXXXXXXX

SHEET
LT-A05