



Premium Booth 3mW x 3mD Left Corner Booth

LT-B-9-L_Cnr
3mW x 3mD x 3.5mH

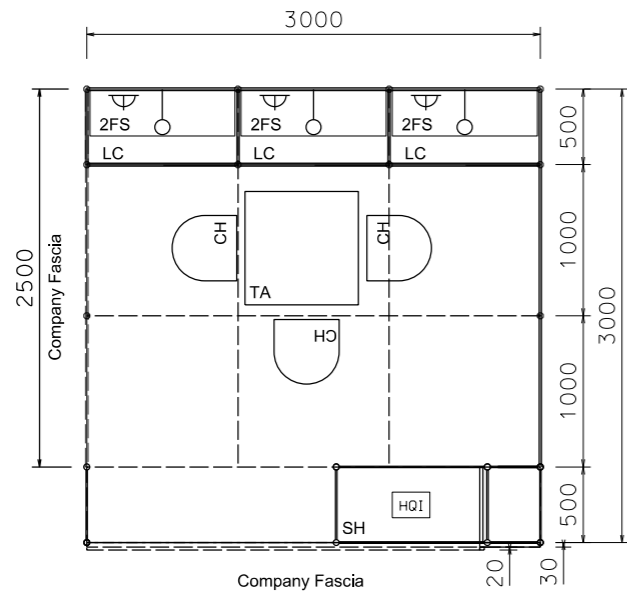


PLAN


System side panel w/
grey sticker (OR 072) fin.
Wooden plywd company
fascia in spray painted fin.
-Pantone #2603C
-Company name in white

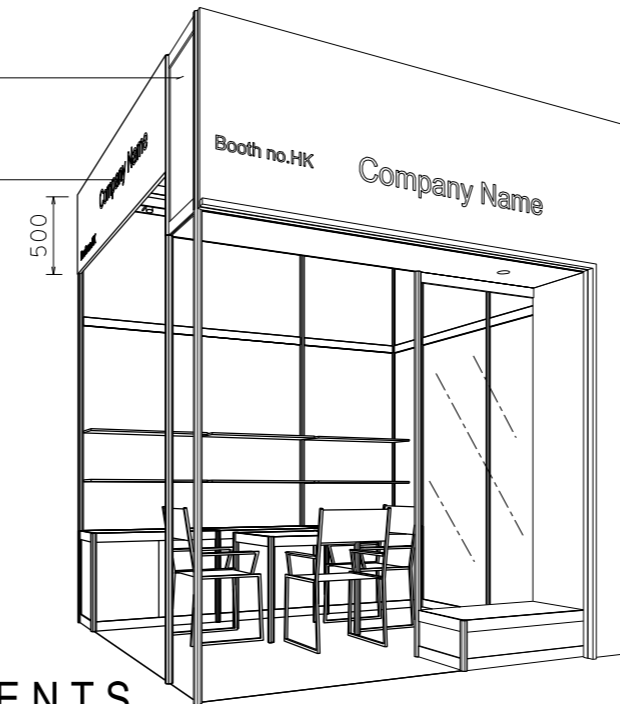

PERSPECTIVE N.T.S

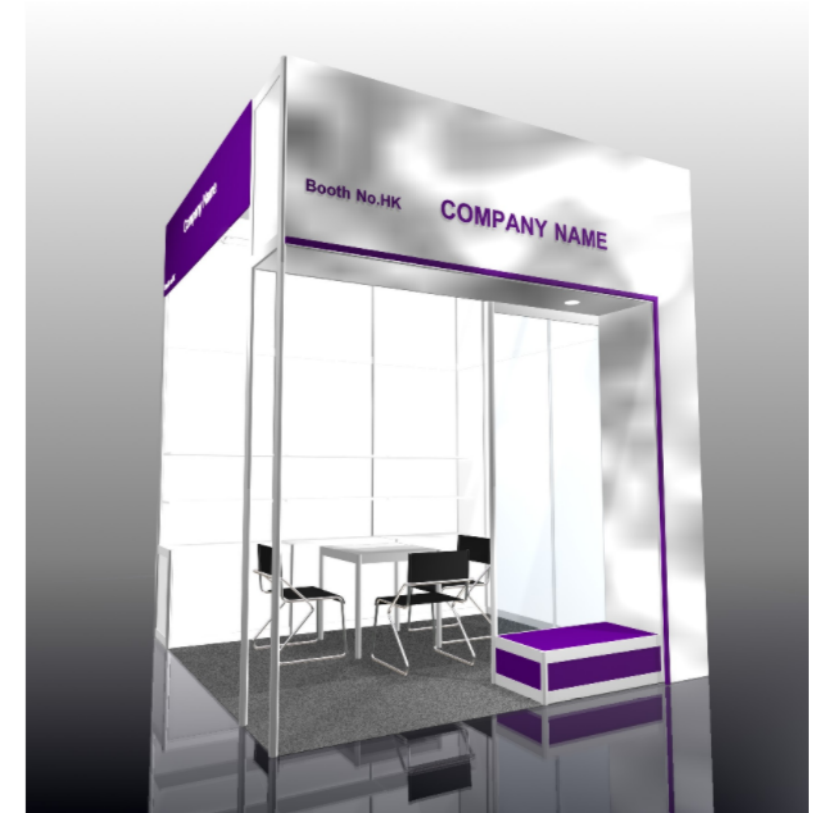

COLOUR PERSPECTIVE N.T.S

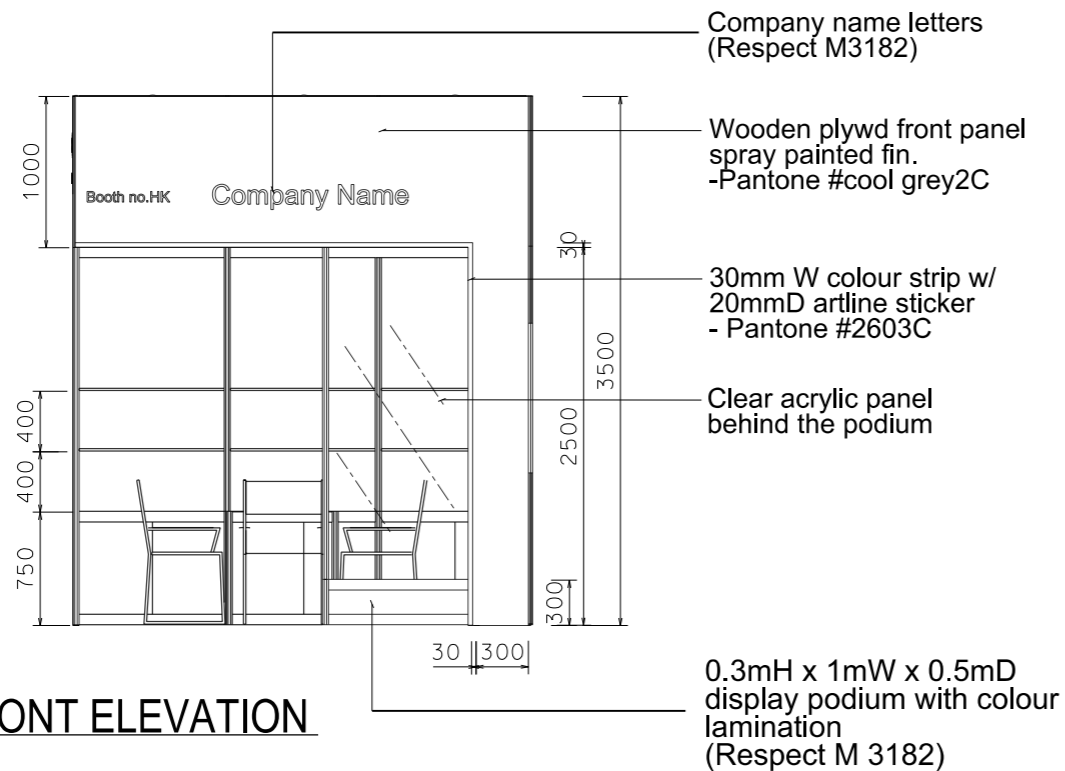

FRONT ELEVATION

BOOTH SPECIFICATION		QTY
	Front display podium (1mW x 0.3mH) with clear acrylic back panel in colour sticker lamination w/ 1 x HQL white light	1
	Lockable cabinet (1mL x 0.5mD x 0.75mH)	3
	Wooden shelf (flat) (1mL x 0.3mD)	6
	Square meeting table (0.7m X0.7m x 0.75mH)	1
	Black leather chair	3
	Longarmed spotlight w/23 watt energy saving lamp (yellow) set at 3.5mH	3
	800w Square pin power socket	3
	Ceiling grid (175mmH) set at 3.5mH	14m

FILE PATH - L:\Local Fair Premium Booth 2011\LT-B layout\LT-B-2dLayout_update.dgn



NOTES UNLESS OTHERWISE SPECIFIED ALL DIMENSIONS ARE IN MM.

.....
.....
.....

.....
.....
.....

REVISION
06/02/2014
18/07/2014

DATE: 18/07/2014

SCALE: 1 : 50 (A3)

DRAWN BY: ..

CHECKED BY:

TITLE

Premium Booth
LT-B-9
L Corner

PROJECT

PREMIUM BOOTH
3m x 3m
L Corner

DATE: XXXXXXXX

SHEET

LT-B01b