


Premium Booth 9mW x 3mD Right Corner


LT-C-27 R-cnr
9mW x 3mD x 3.5mH




COLOR PERSPECTIVE

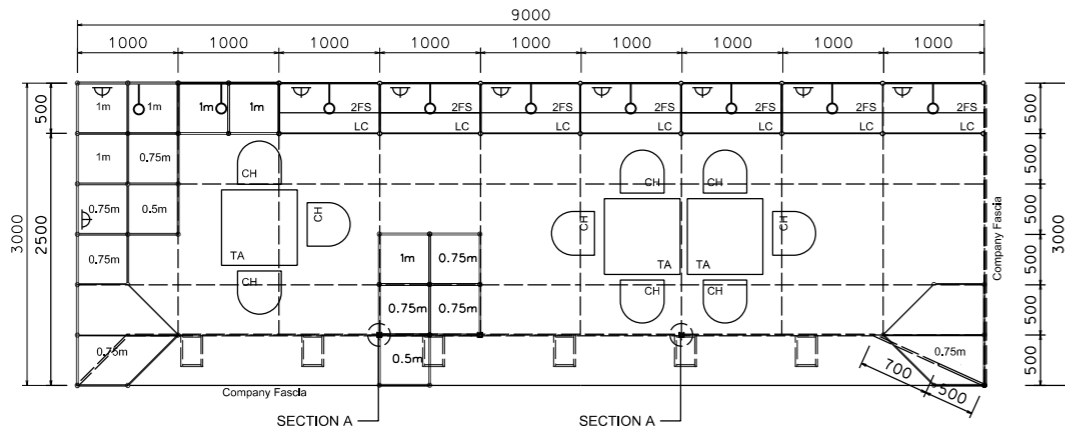

PLAN

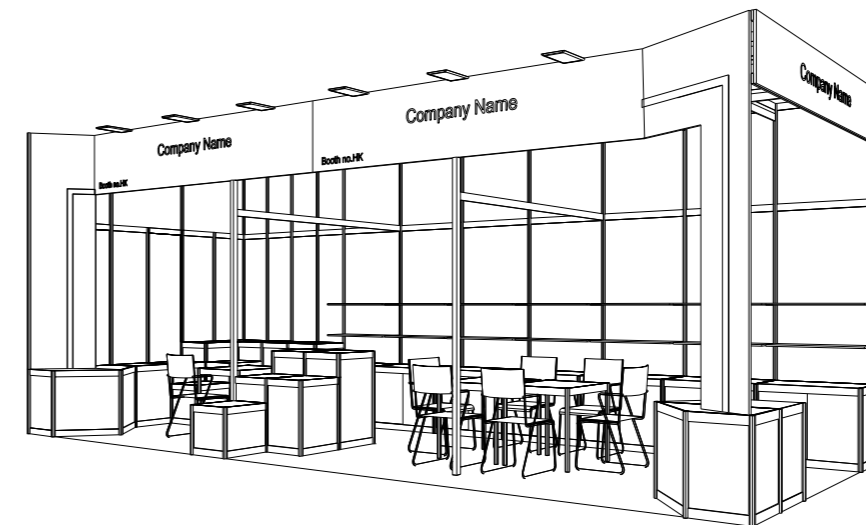


PERSPECTIVE N.T.S

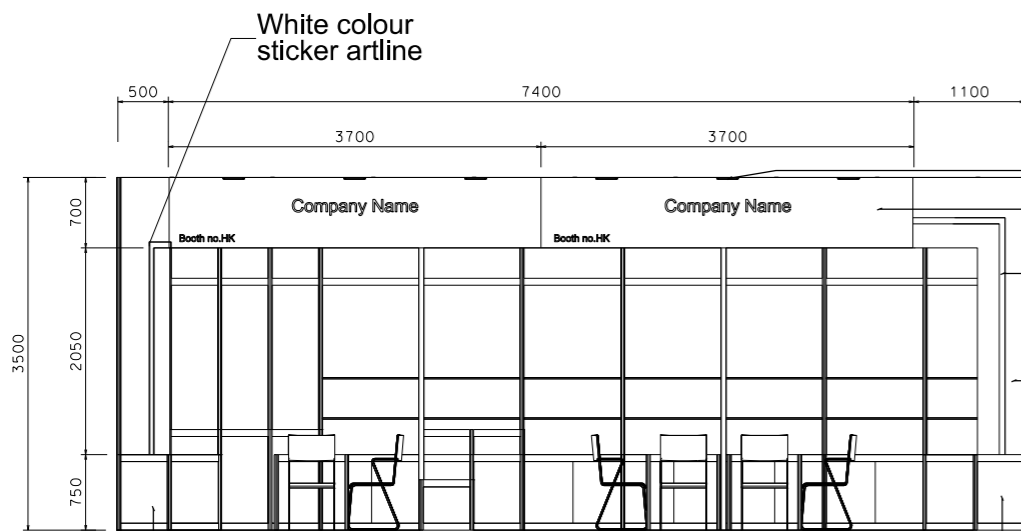

FRONT ELEVATION

- Gilbert lamp (for Fascia)
- Wooden Company Fascia 3700mmW x 700mmH
- Colour sticker artline -Pantone #134C (Respect M-3146)
- Plywd panel in colour sticker lamination -Pantone #151C (Respect M-3178)

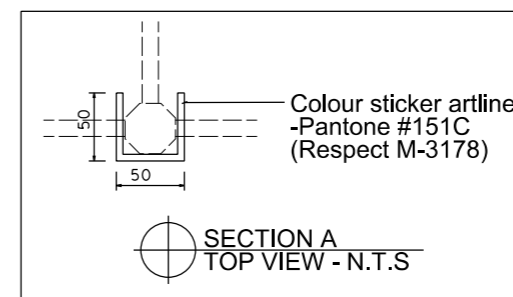

SECTION A TOP VIEW - N.T.S

BOOTH SPECIFICATION		QTY
	Lockable cabinet (1mL x 0.5mD x 0.75mH)	7
	Wooden shelf (flat) (1mL x 0.3mD)	14
	1mH podium (0.5m x 0.5m x 1mH)	6
	0.75mH podium (0.5m x 0.5m x 0.75mH)	6
	0.5mH podium (0.5m x 0.5m x 0.5mH)	2
	0.75mH podium in colour sticker lamination-Pantone#151C (Respect M-3178)	2
	Square meeting table (0.7m X0.7m x 0.75mH)	3
	Black leather chair	9
	Longarmed spotlight w/23 watt energy saving lamp (yellow) set at 3.5mH	9
	800w Square pin power socket	9
	150W Gilbert lamp (for fascia)	6
	Ceiling grid (175mmH) set at 3.5mH, (3m x 2.5m Each Unit)	38

FILE PATH - L:\Local Fair Premium Booth 2011\LT-C layout\LT-C-2dLayout_update.dgn



NOTES UNLESS OTHERWISE SPECIFIED ALL DIMENSIONS ARE IN MM.

.....
.....
.....

REVISION
21-09-2011
17/09/2012

DATE: 28/01/2014
SCALE: 1 : 75 (A3)
DRAWN BY: ..
CHECKED BY:

TITLE
Premium Booth
LT-C-27
R-cnr

PROJECT
PREMIUM BOOTH
9m x 3m
DATE: XXXXXXXX

SHEET
LT-C06A