



Premium Booth 3mW x 4mD One Side Open

LT-A-12
3mW x 4mD x 3.5mH


Cool Grey painted fin plywd panel
-Pantone #cool grey2C
for Company fascia and Logo
Company name letters in black
-Respect M-3160

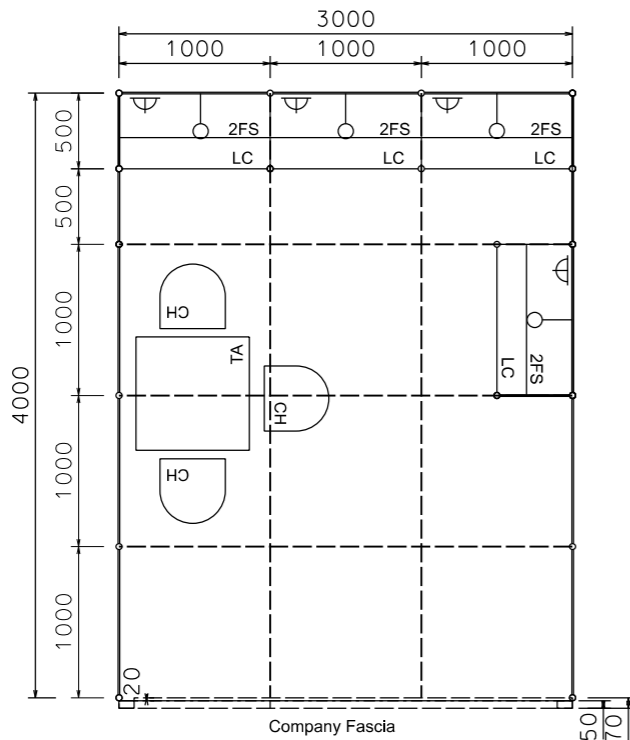

PLAN

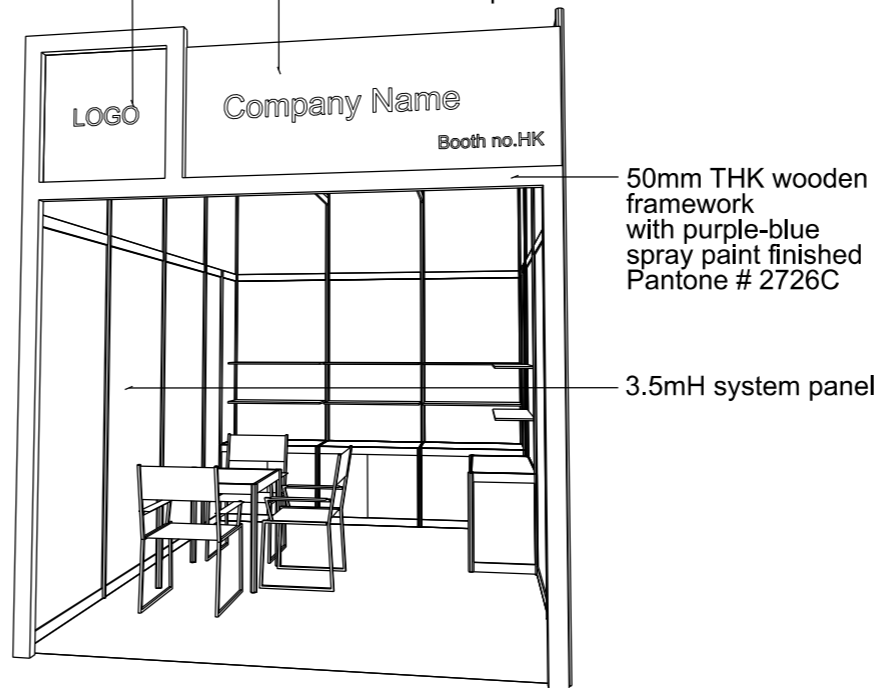

PERSPECTIVE N.T.S

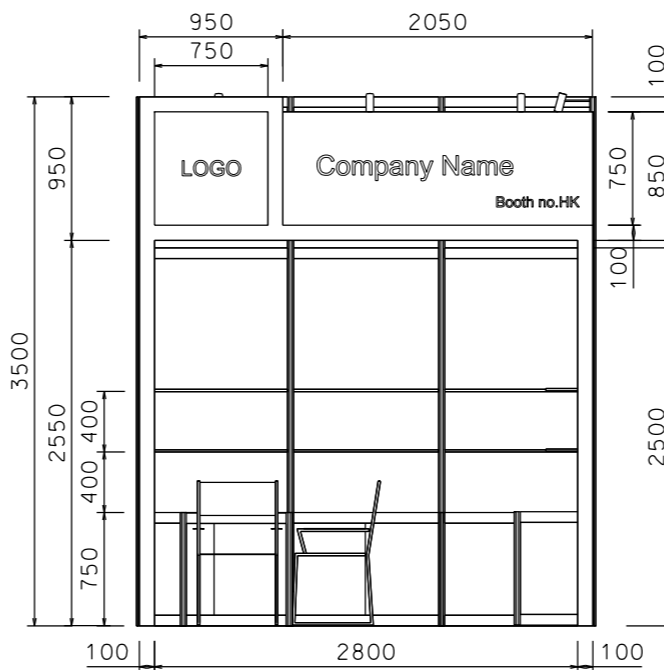

FRONT ELEVATION



COLOUR PERSPECTIVE N.T.S

BOOTH SPECIFICATION		QTY
	Lockable cabinet (1mL x 0.5mD x 0.75mH)	4
	Wooden shelf (flat) (1mL x 0.3mD)	8
	Square meeting table (0.7m X0.7m x 0.75mH)	1
	Black leather chair	3
	Longarmed spotlight w/13 watt LED lamp (yellow) set at 3.5mH	4
	800w Square pin power socket	4
	Ceiling grid (175mmH) set at 3.4mH	17m

FILE PATH - L:\Local Fair Premium Booth 2011\LT-13W Lamp\LT-A layout\LT-A-2d.layout_2012.dgn



NOTES UNLESS OTHERWISE SPECIFIED ALL DIMENSIONS ARE IN MM.

.....
.....
.....

REVISION
30/09/2009
09/10/2009
22/12/2009
13/12/2011
18/07/2014
12-07-2019

DATE: 12-07-2019
SCALE: 1 : 50 (A3)
DRAWN BY: ..
CHECKED BY:

TITLE
Premium Booth LT-A-12

PROJECT
PREMIUM BOOTH
3m x 4m
DATE: XXXXXXXX

SHEET
LT-A06