


Premium Booth 9mW x 3mD Right Corner Booth

LT-A-27-R-Cnr
9mW x 3mD x 3.5mH

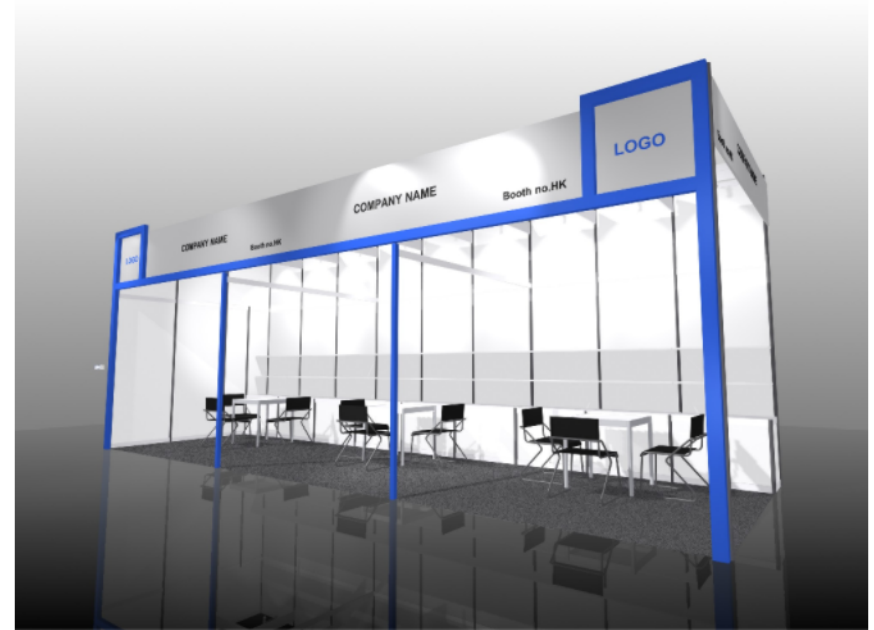


Cool Grey painted fin plywd panel
-Pantone #cool grey2C
for Company fascia and Logo
Company name letters in black
-Respect M-3160

PERSPECTIVE N.T.S




3.5mH system panel
20mm THK wooden framework with purple-blue spray paint finished Pantone # 2726C

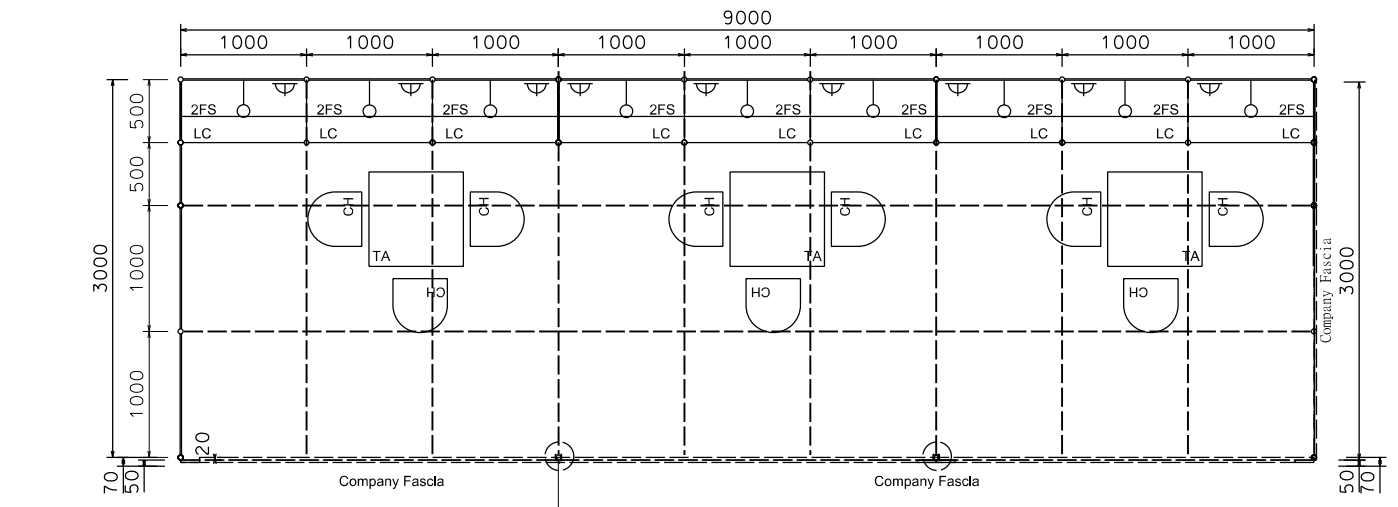

PLAN


SECTION A

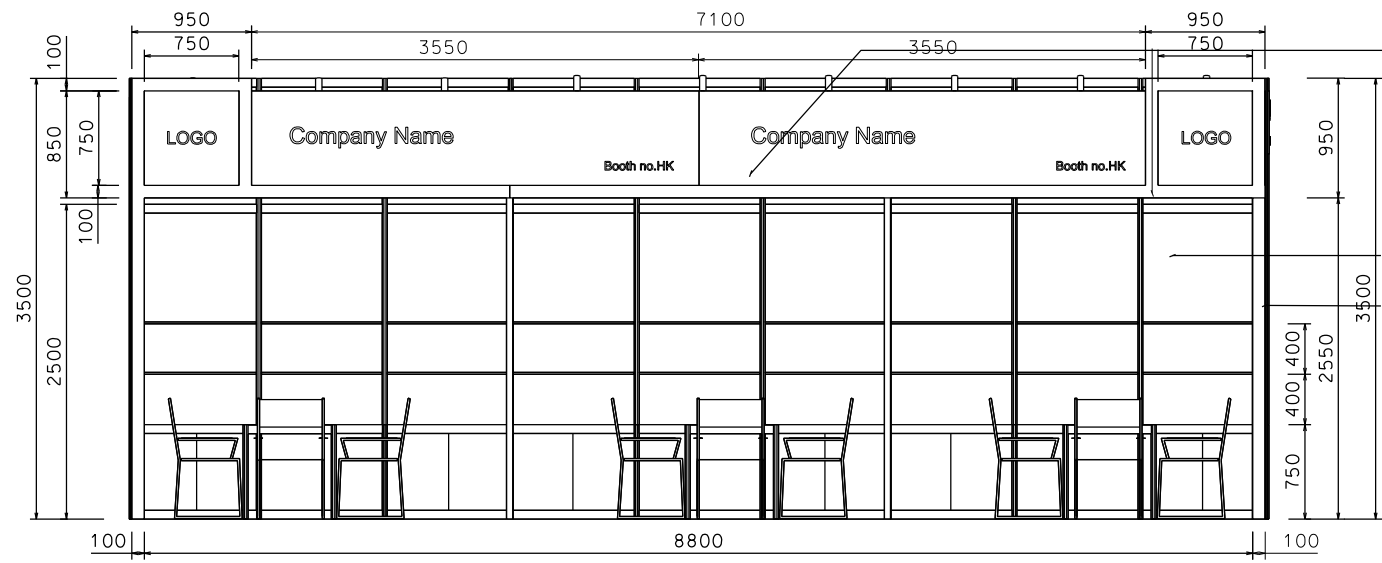

FRONT ELEVATION

Cool Grey painted fin plywd panel
-Pantone #cool grey2C
for Company fascia and Logo

3.5mH system panel
50mm THK wooden framework with purple-blue spray paint finished Pantone # 2726C (Respect M-3160)

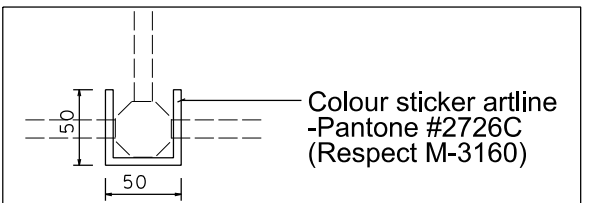

Colour sticker artline
-Pantone #2726C
(Respect M-3160)

SECTION A TOP VIEW - N.T.S

BOOTH SPECIFICATION		QTY
	Lockable cabinet (1mL x 0.5mD x 0.75mH)	9
	Wooden shelf (flat) (1mL x 0.3mD)	18
	Square meeting table (0.7m X0.7m x 0.75mH)	3
	Black leather chair	9
	Longarmed spotlight w/23 watt energy saving lamp (yellow) set at 3.5mH	9
	800w Square pin power socket	9
	Ceiling grid (175mmH) set at 3.4mH	33m

FILE PATH - L:\Local Fair Premium Booth 2011\LT-A layout\LT-A-2dLayout_2012.dgn



NOTES UNLESS OTHERWISE SPECIFIED ALL DIMENSIONS ARE IN MM.

.....

.....

.....

REVISION
25-09-2013 .

DATE: 28-01-2014
SCALE: 1 : 50 (A3)
DRAWN BY: ..
CHECKED BY:

TITLE
Premium Booth
LT-A-27
R- Corner

PROJECT
PREMIUM BOOTH
9m x 3m
DATE: XXXXXXXX

SHEET
LT-A05a