



Premium Booth 3mW x 3mD One side open

LT-B-9
3mW x 3mD x 3.5mH

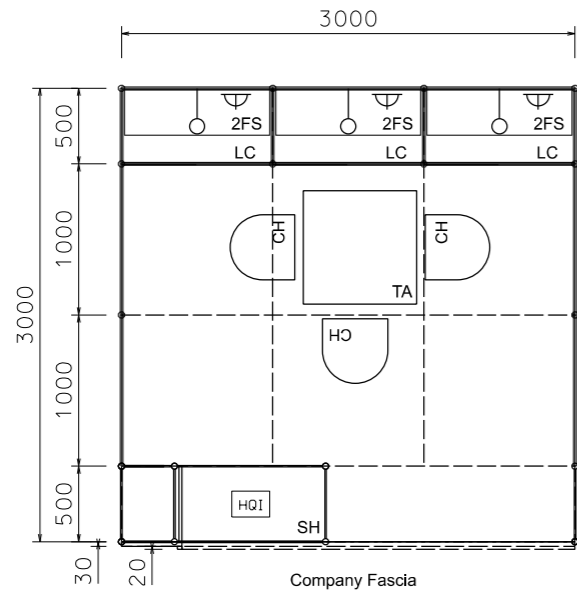


PLAN

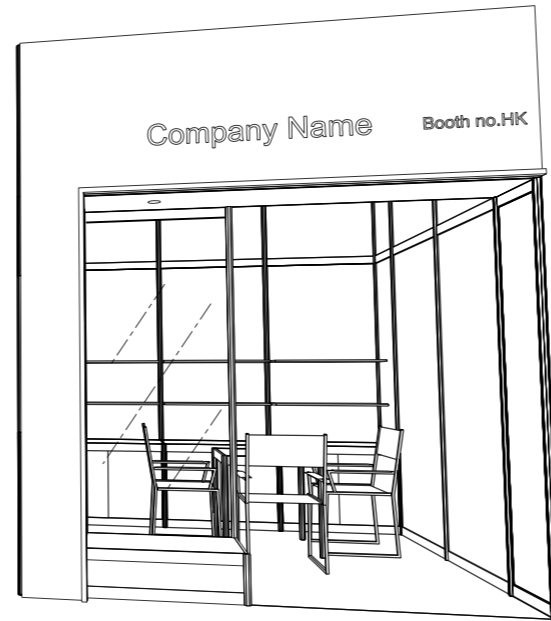

PERSPECTIVE N.T.S



COLOUR PERSPECTIVE N.T.S

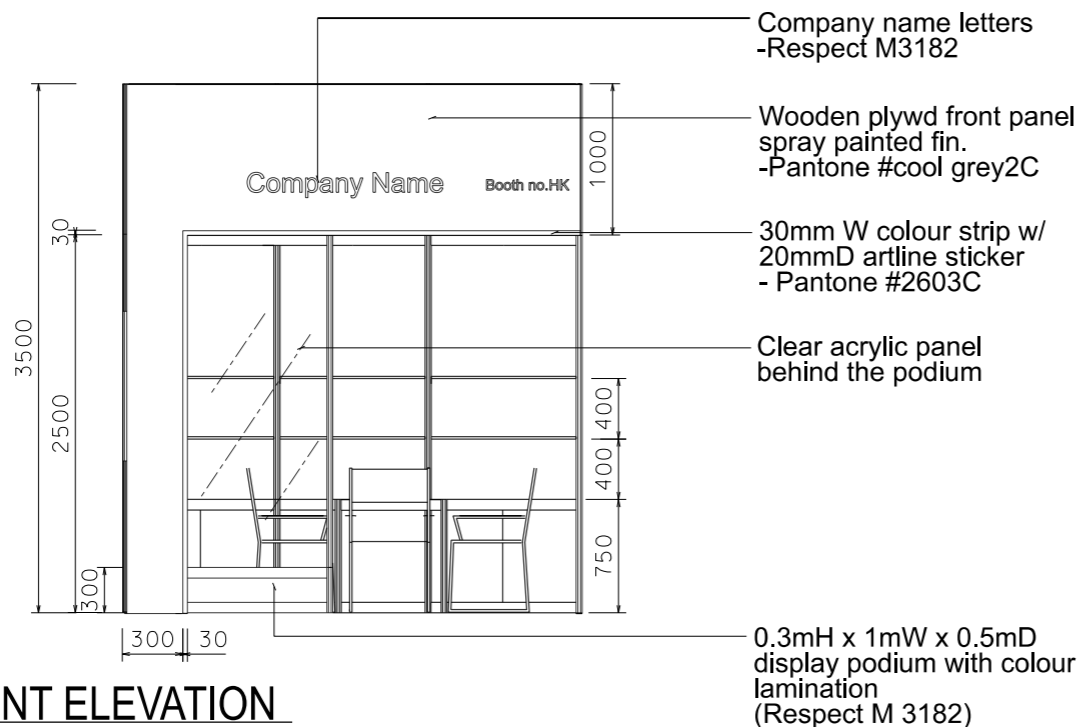

FRONT ELEVATION

| BOOTH SPECIFICATION | | QTY |
|---------------------|---|-----|
| | Front display podium (1mW x 0.3mH) with clear acrylic back panel in colour sticker lamination w/. 1 x HQI white light | 1 |
| | Lockable cabinet (1mL x 0.5mD x 0.75mH) | 3 |
| | Wooden shelf (flat) (1mL x 0.3mD) | 6 |
| | Square meeting table (0.7m X0.7m x 0.75mH) | 1 |
| | Black leather chair | 3 |
| | Longarmed spotlight w/23 watt energy saving lamp (yellow) set at 3.5mH | 3 |
| | 800w Square pin power socket | 3 |
| | Ceiling grid (175mmH) set at 3.5mH | 14m |

FILE PATH - L:\Local Fair Premium Booth 2011\LT-B layout\LT-B-2d\Layout_update.dgn



NOTES UNLESS OTHERWISE SPECIFIED ALL DIMENSIONS ARE IN MM.

.....
.....
.....

REVISION
02/09/2009 .
23/09/2009
02/10/2009
22/12/2009
28/12/2009
13/04/2011
23/10/2013
18/07/2014

DATE: 18-07-2014
SCALE: 1 : 50 (A3)
DRAWN BY: ..
CHECKED BY:

TITLE
Premium Booth
LT-B-9

PROJECT
PREMIUM BOOTH
3m x 3m
DATE: XXXXXXXX

SHEET
LTB01