




27 sqm. Hall of Aurora Left corner booth

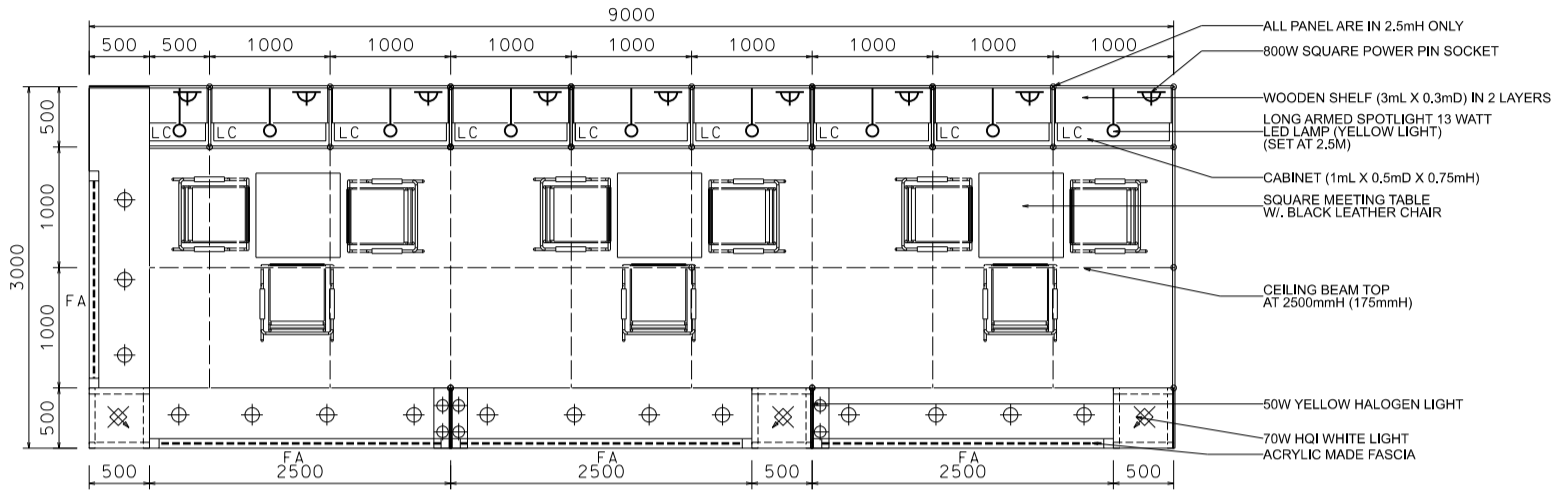

PLAN

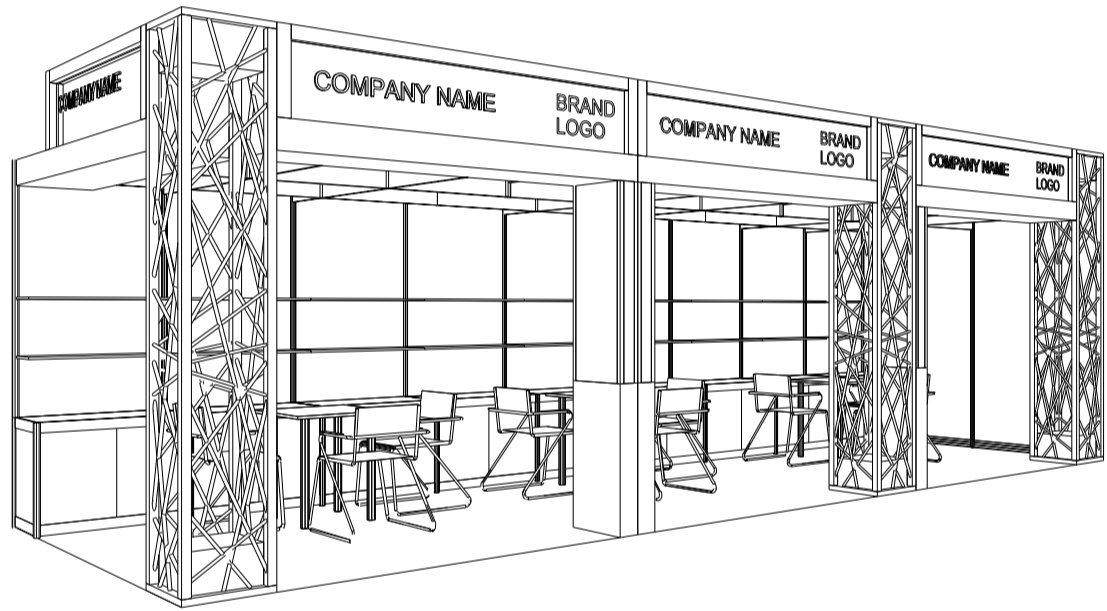

PERSPECTIVE

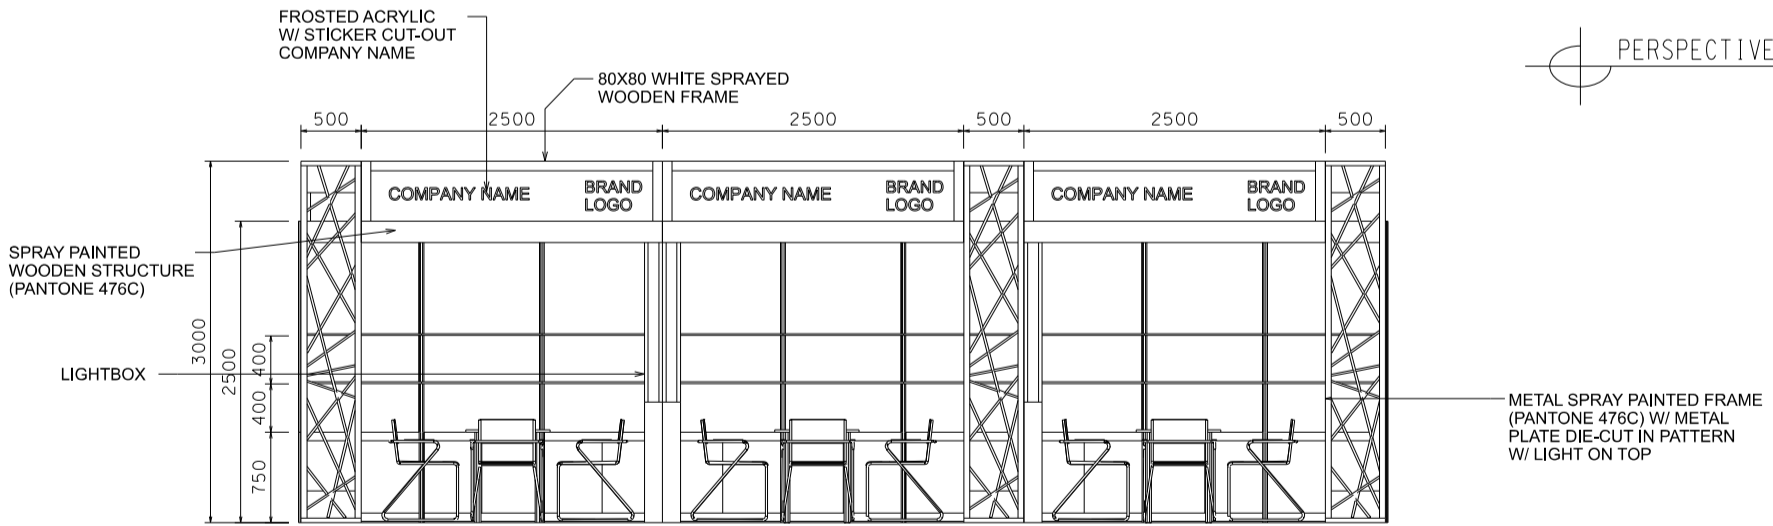

ELEVATION

| LEGEND | DESCRIPTION | QTY |
|--------|--|-----|
| LC | 1000MM W. X 500MM D. X 750MM HT. LOCKABLE CABINET | 9 |
| □ | 3000mmL X 300mmD FLAT WOODEN SHELF | 6 |
| TA | SQUARE MEETING TABLE | 3 |
| □ | BLACK LEATHER CHAIR | 9 |
| --- | 175mmH CEILING BEAM | 37M |
| ○ | LONG ARMED SPOTLIGHT 13 WATT LED LAMP (YELLOW LIGHT) | 9 |
| ⊗ | 70W HQI (WHITE LIGHT) | 3 |
| ⊕ | 50W YELLOW HALOGEN LIGHT | 27 |
| ⌒ | 800W SQUARE PIN POWER SOCKET | 9 |

*The Hong Kong Trade Development Council reserves the right to change the configuration if necessary.

*如有需要，香港貿易發展局有權更改攤位結構。